


1800 x 514 mm

### Vertical Installation

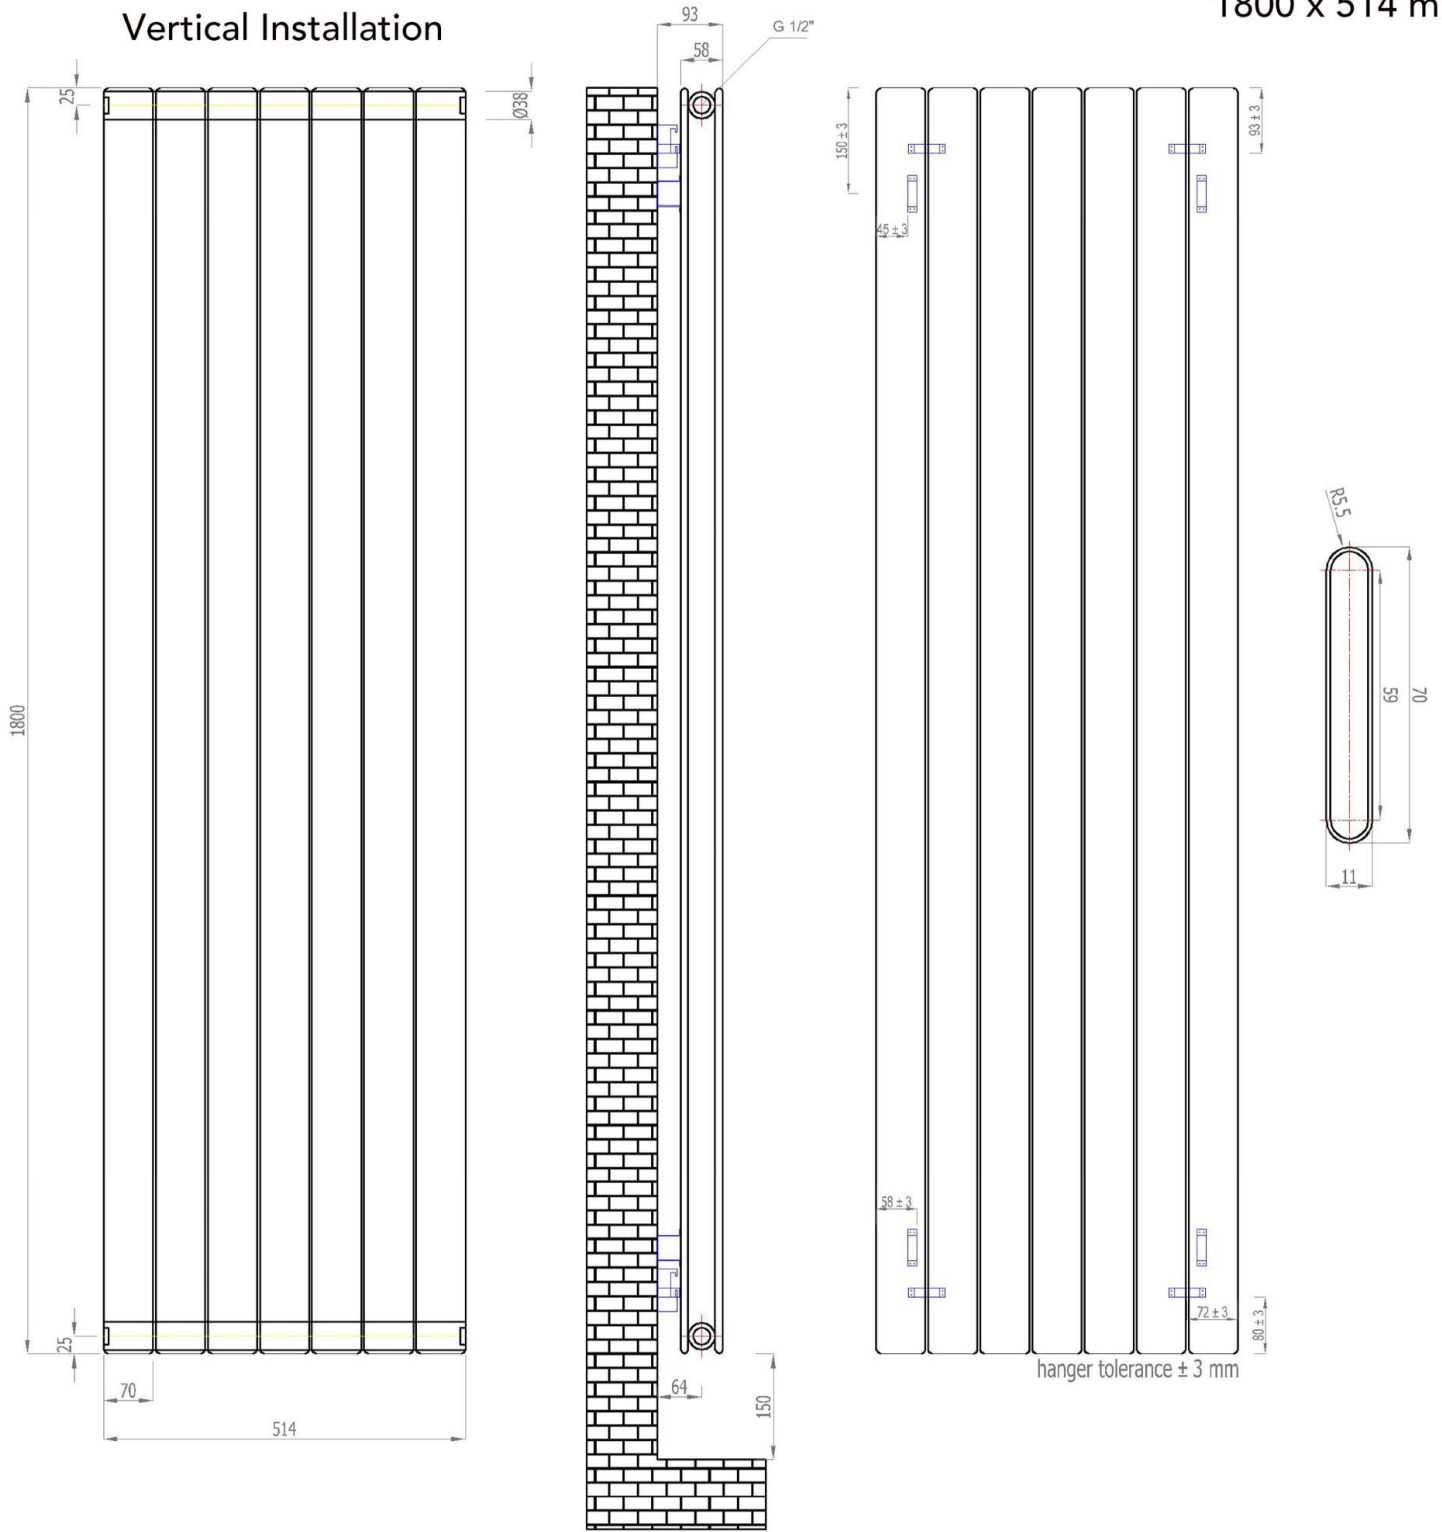

### Horizontal Installation

#### Vertical Installation :

Tappings : 514mm.

Tappings from wall : 64mm.

Distance from wall : 93mm.

#### Horizontal Installation :

Tappings : 1750mm.

Tappings from wall : 64mm.

Distance from wall : 93mm.