
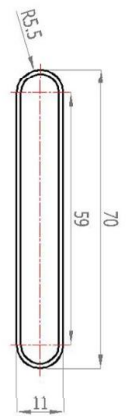



1800 x 588 mm

Vertical Installation

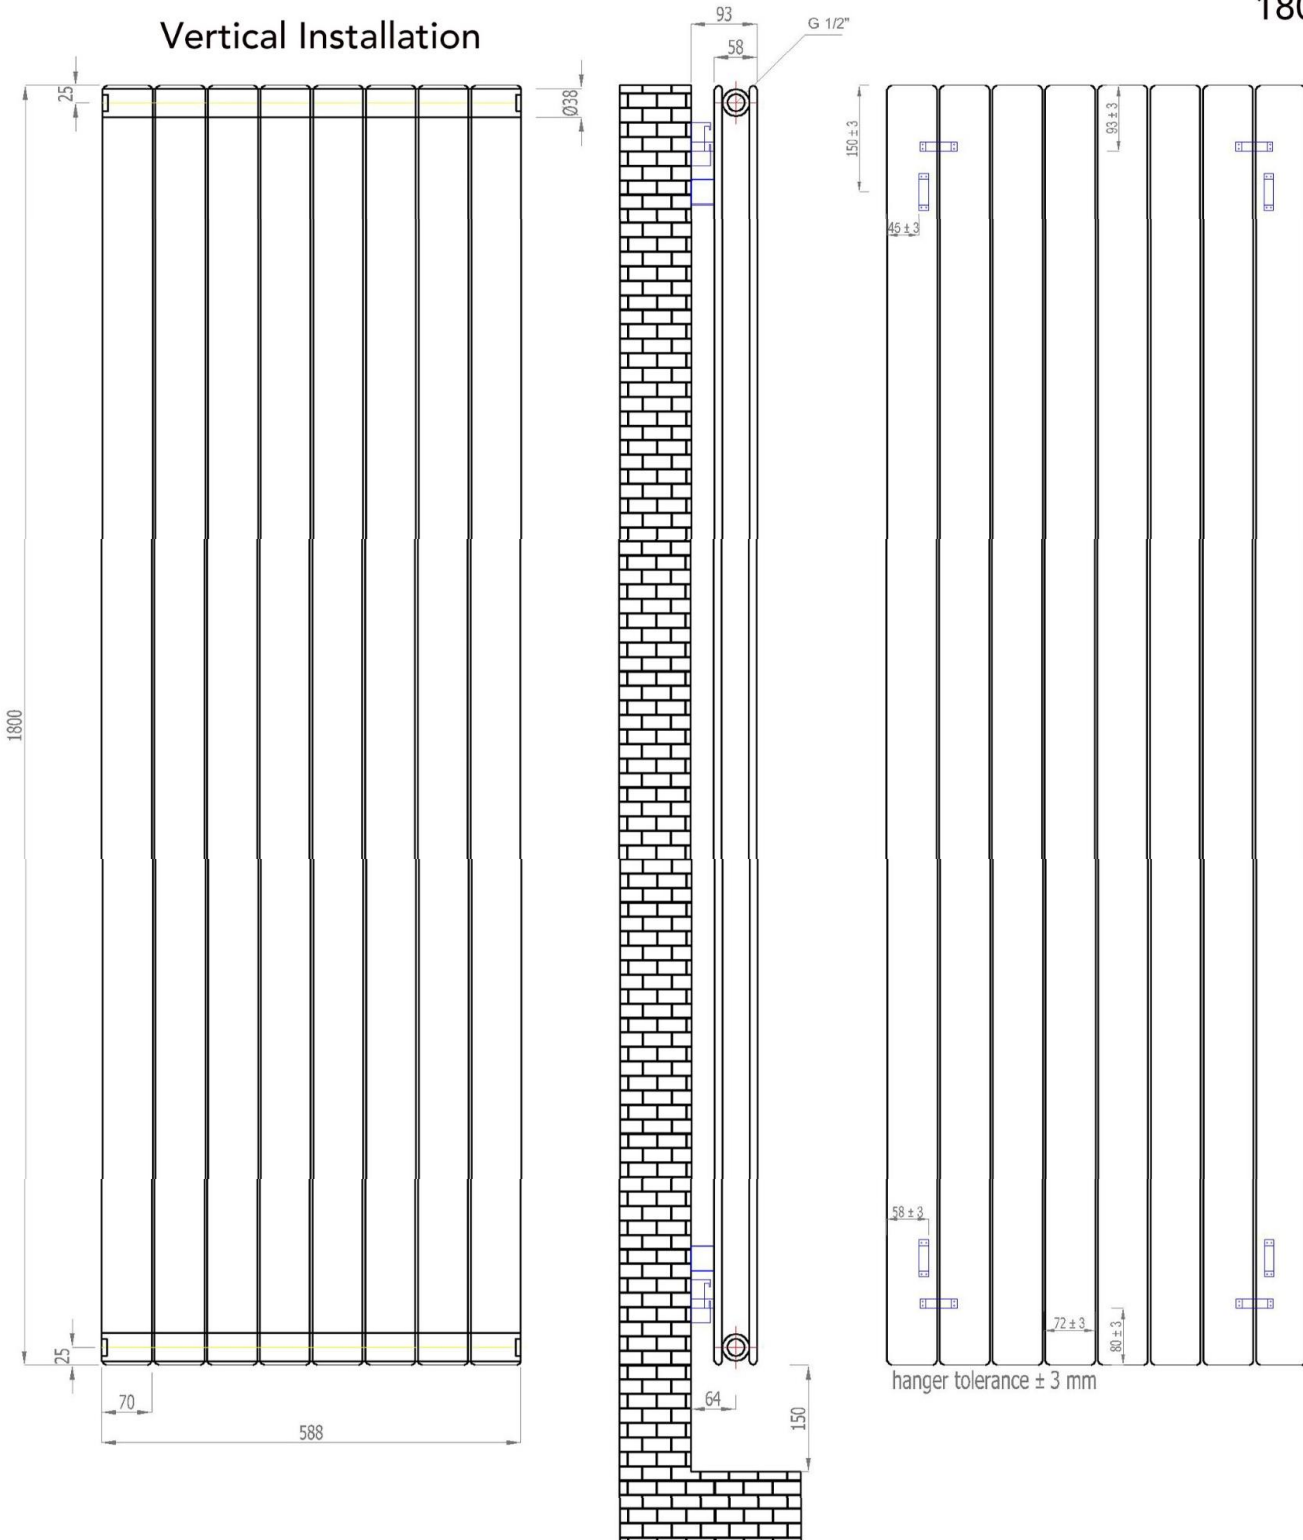

hanger tolerance ± 3 mm

Horizontal Installation

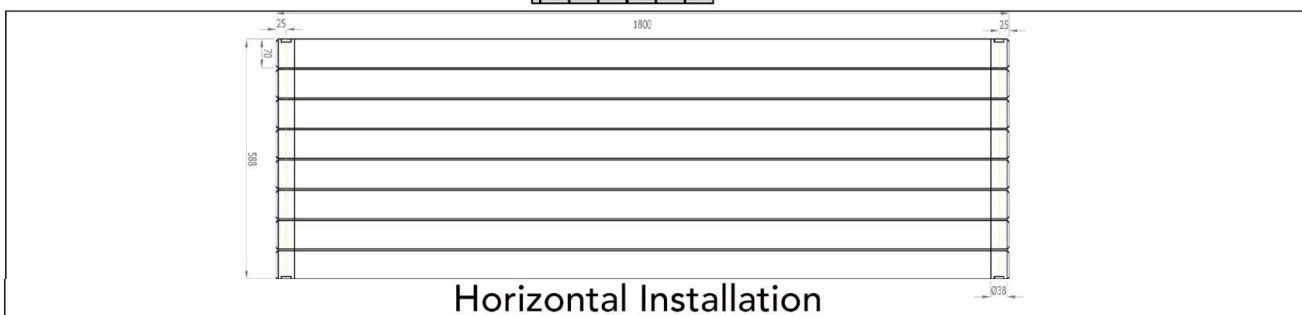

Vertical Installation :

Tappings : 588mm.
 Tappings from wall : 64mm.
 Distance from wall : 93mm.

Horizontal Installation :

Tappings : 1750mm.
 Tappings from wall : 64mm.
 Distance from wall : 93mm.