


Vertical Installation

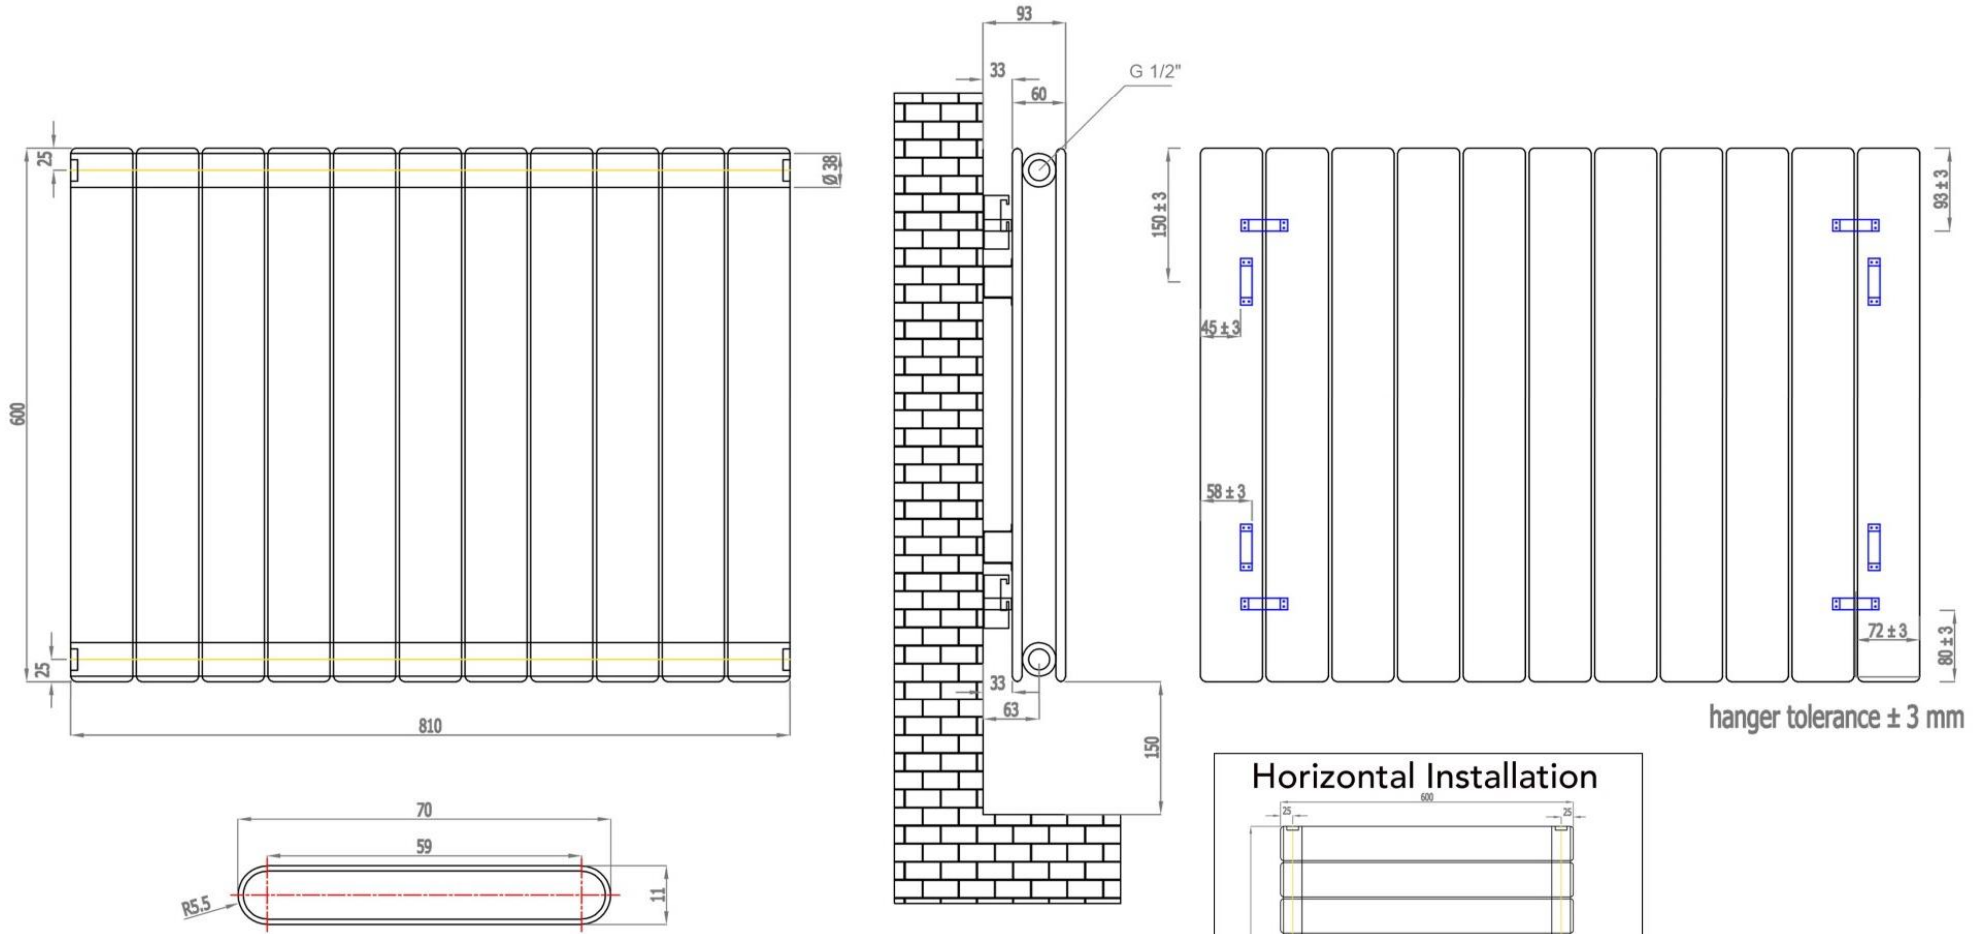

Vertical Installation :
Tappings : 810mm.
Tappings from wall : 63mm.
Distance from wall : 93mm.

Horizontal Installation :
Tappings : 550mm.
Tappings from wall : 63mm.
Distance from wall : 93mm.

